

# CHURCHILL PARK PHASE 3

## SITE PLAN



- ① INFORMAL TEACHING AREA AND PATHWAYS
- ② WEST TRAIL SEGMENT
- ③ WASHROOM LANDSCAPE UPGRADES
- ④ NORTH STAIRCASE ACCESS



# CHURCHILL PARK PHASE 3

## INFORMAL TEACHING AREA

## LANDSCAPE UPGRADES OVERALL LAYOUT




Landscape  
Architectural  
services



### PROPOSED UPGRADES

- ① PROPOSED INFORMAL TEACHING AREA
- ② PROPOSED 2.50m WIDE ASPHALT WALKWAY

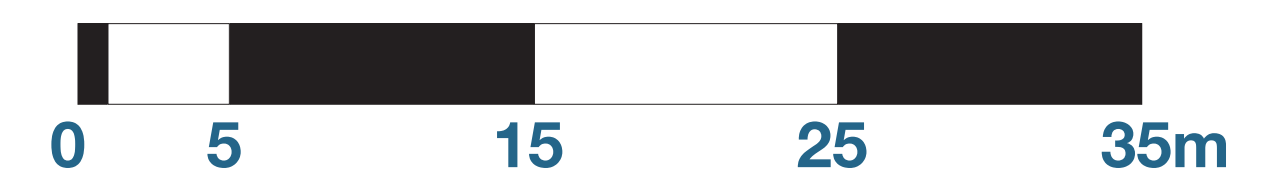

NOVEMBER 2023



# CHURCHILL PARK PHASE 3

## INFORMAL TEACHING AREA

### LANDSCAPE UPGRADES CONCEPT OPTION #1




Landscape  
Architectural  
services



#### PROPOSED UPGRADES

- ① PROPOSED CONCRETE PAVING
- ② PROPOSED STABILIZED GRANULAR SURFACE / OPTIONAL: WOOD FIBRE
- ③ PROPOSED TWO-TIER ROCKERY SEATING INTEGRATED INTO TURF BERM
- ④ PROPOSED SINGLE-TIER ROCKERY SEATING
- ⑤ PROPOSED 2.50M WIDE ASPHALT WALKWAY
- ⑥ PROPOSED TREE PLANTING
- ⑦ PROPOSED LIGHT STANDARD

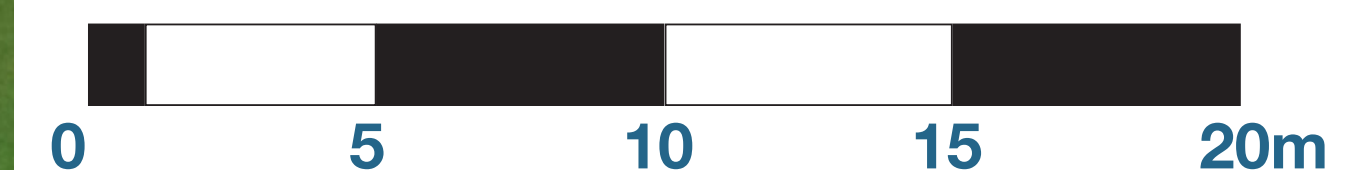

NOVEMBER 2023



# CHURCHILL PARK PHASE 3

## INFORMAL TEACHING AREA

### LANDSCAPE UPGRADES CONCEPT OPTION #2




Landscape  
Architectural  
services



#### PROPOSED UPGRADES

- ① PROPOSED CONCRETE PAVING
- ② PROPOSED STABILIZED GRANULAR SURFACE  
OPTIONAL: WOOD FIBRE
- ③ PROPOSED TWO-TIER ROCKERY SEATING  
INTEGRATED INTO TURF BERM
- ④ PROPOSED SINGLE-TIER ROCKERY SEATING
- ⑤ PROPOSED SINGLE ROCK / EMBEDDED LOG SEATS
- ⑥ PROPOSED 2.50M WIDE ASPHALT WALKWAY
- ⑦ PROPOSED TREE PLANTING
- ⑧ PROPOSED LIGHT STANDARD

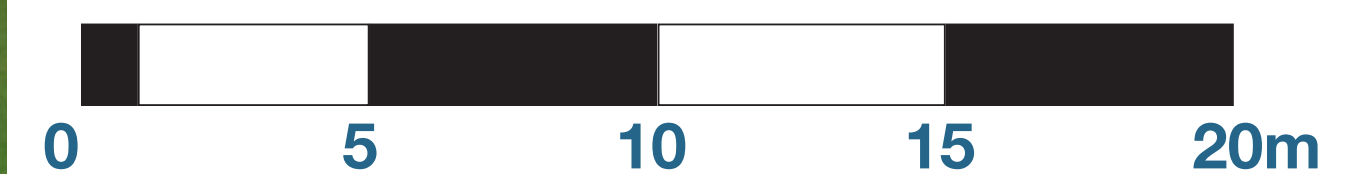

NOVEMBER 2023




# CHURCHILL PARK PHASE 3

## INFORMAL TEACHING AREA

### LANDSCAPE UPGRADES CONCEPT OPTION #3




Landscape  
Architectural  
services

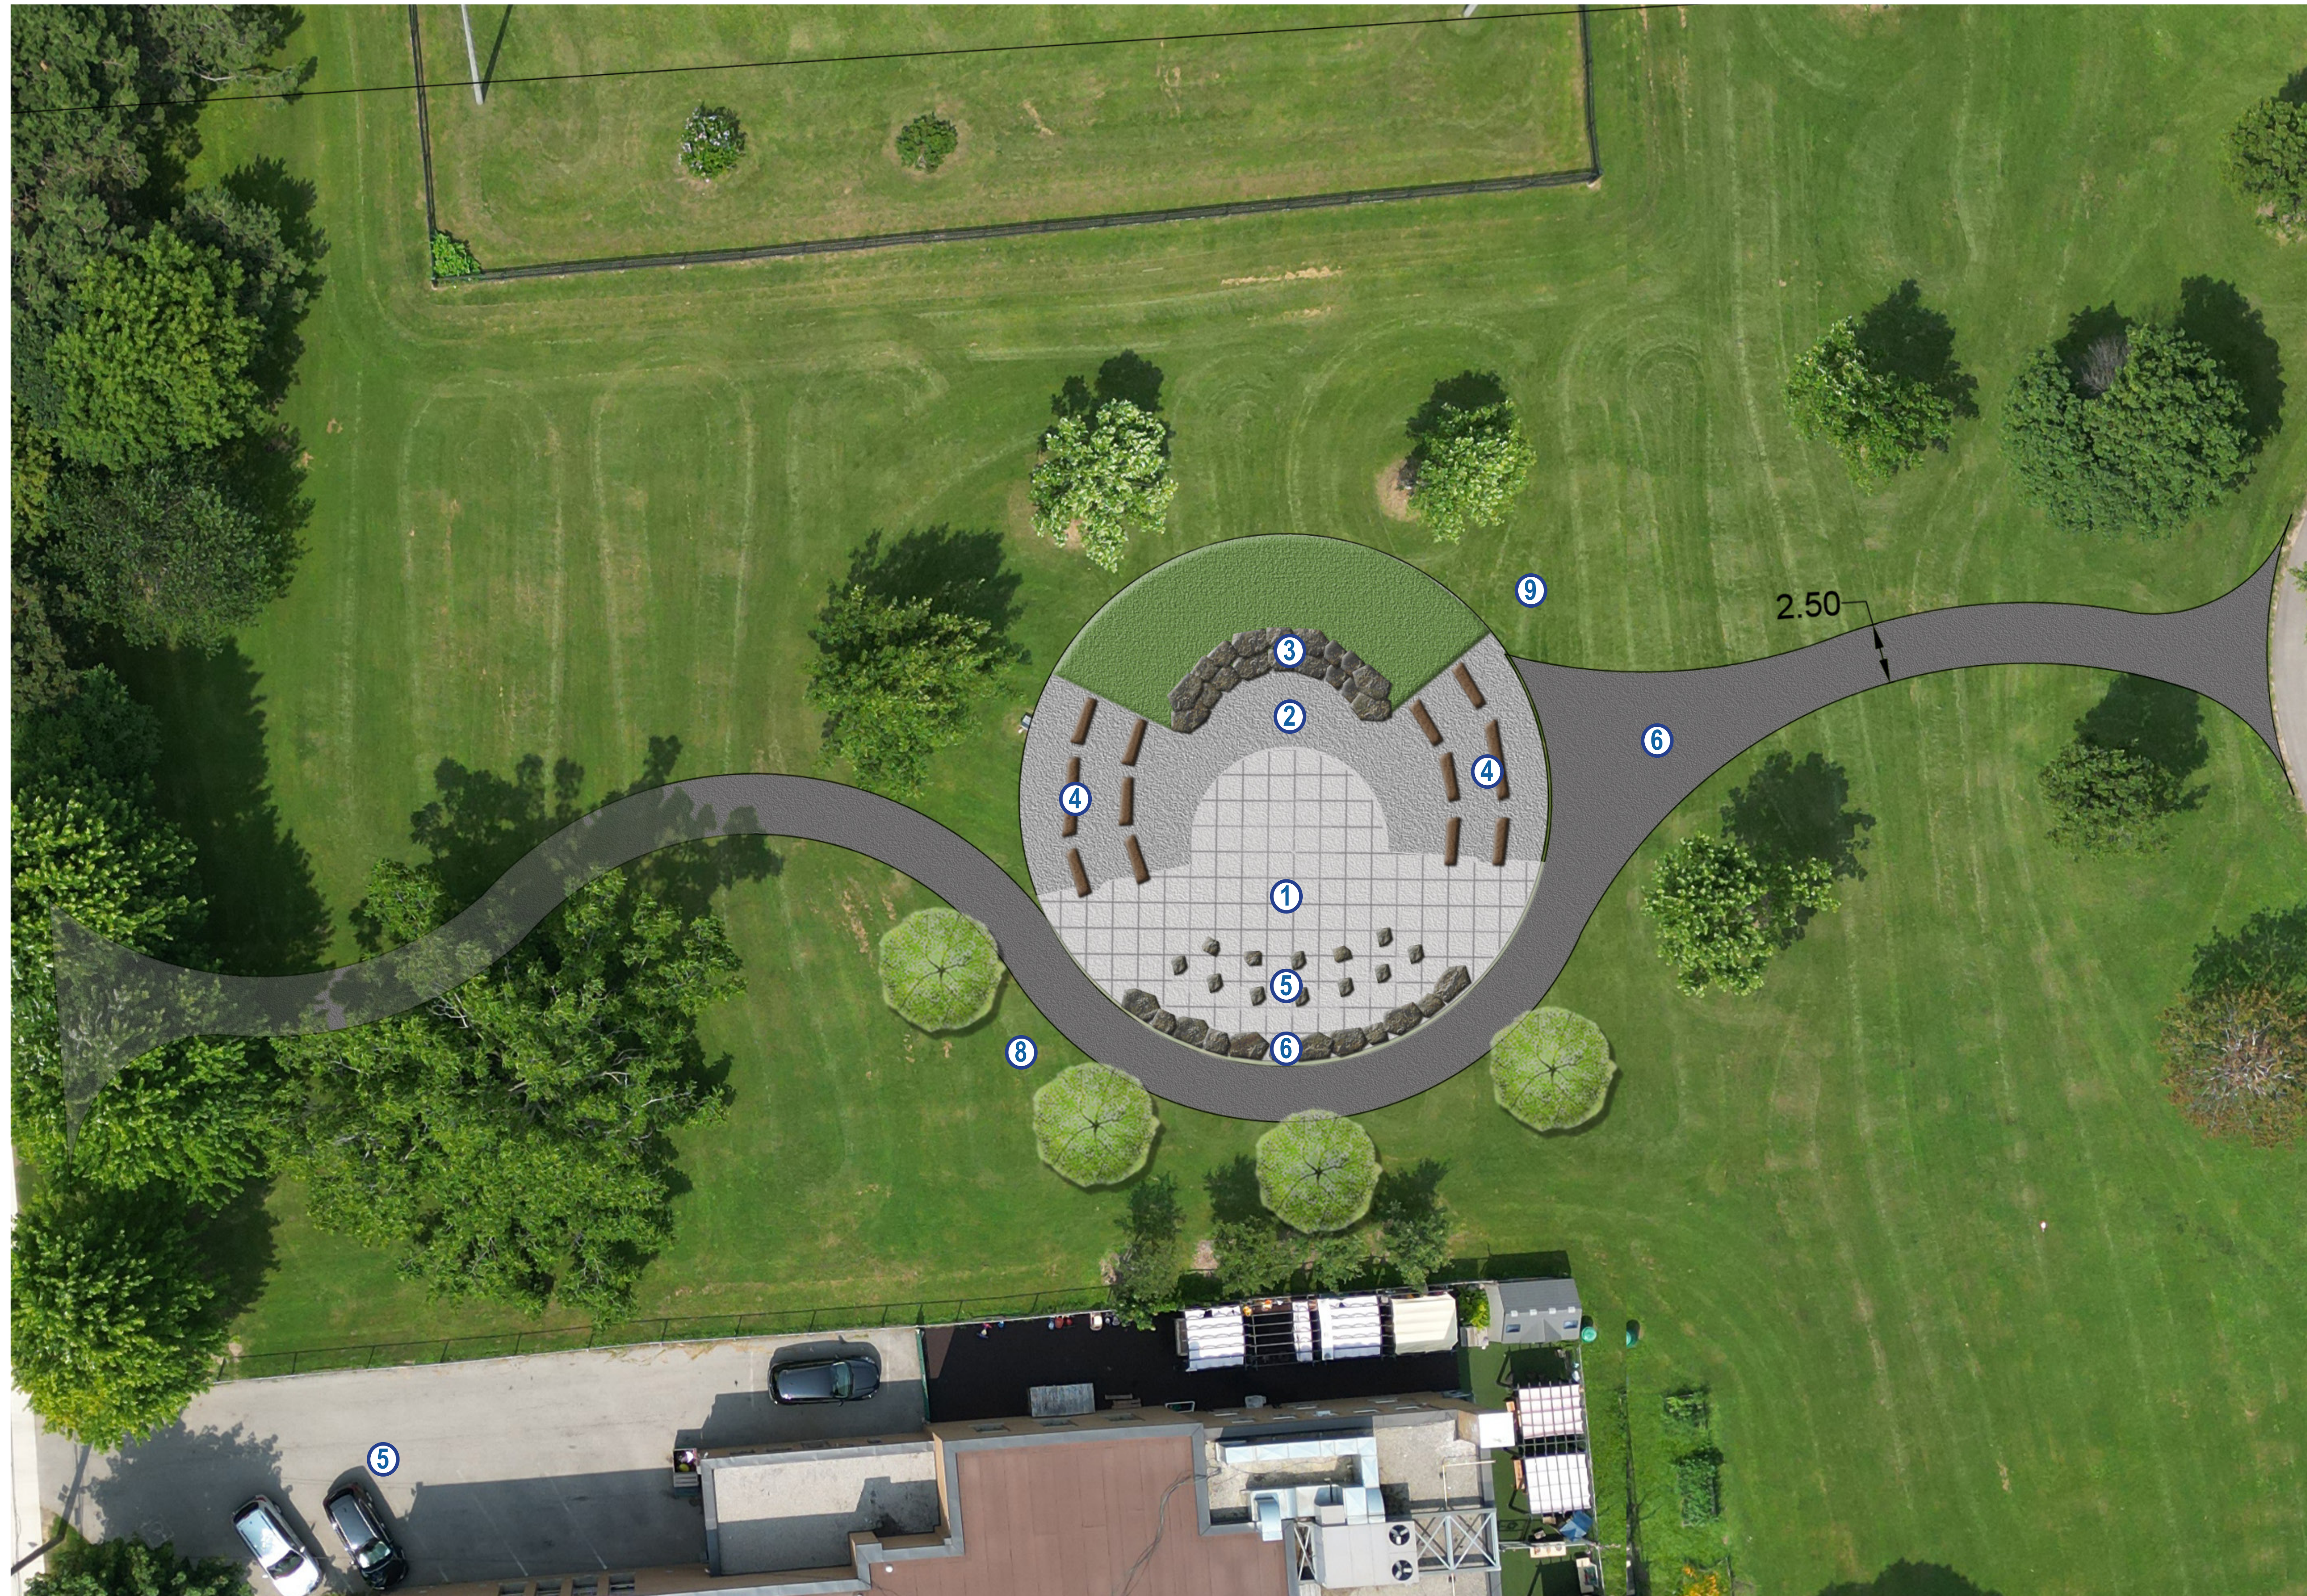

#### PROPOSED UPGRADES

- ① PROPOSED CONCRETE PAVING
- ② PROPOSED STABILIZED GRANULAR SURFACE  
OPTIONAL: WOOD FIBRE
- ③ PROPOSED TWO-TIER ROCKERY SEATING  
INTEGRATED INTO TURF BERM
- ④ PROPOSED HORIZONTAL LOG SEATING
- ⑤ PROPOSED SINGLE ROCK / EMBEDDED LOG SEATS
- ⑥ PROPOSED SINGLE TIER ROCKERY SEATING
- ⑦ PROPOSED 2.5M WIDE ASPHALT WALKWAY
- ⑧ PROPOSED TREE PLANTING
- ⑨ PROPOSED LIGHT STANDARD

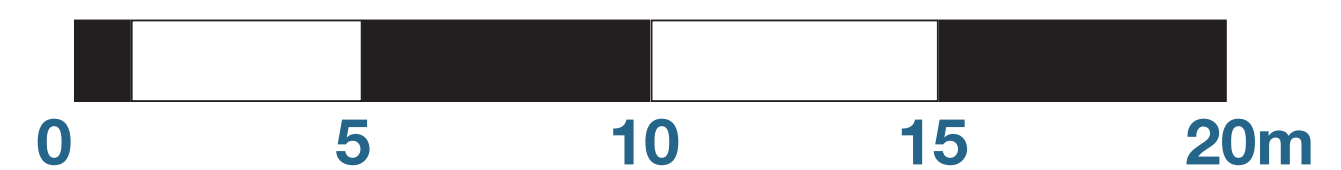

NOVEMBER 2023



# CHURCHILL PARK PHASE 3

## INFORMAL TEACHING AREA

### LANDSCAPE UPGRADES PRECEDENT IMAGERY



Landscape  
Architectural  
services



LOG STUMP SEATING LAYOUT 1



HORIZONTAL LOG SEATING LAYOUT 1



TIERED ARMOUR STONE LAYOUT 1



TIERED ARMOUR STONE LAYOUT 2




LOG STUMP SEATING LAYOUT 2



TIERED ARMOUR STONE LAYOUT 2



HORIZONTAL LOG SEATING LAYOUT 2

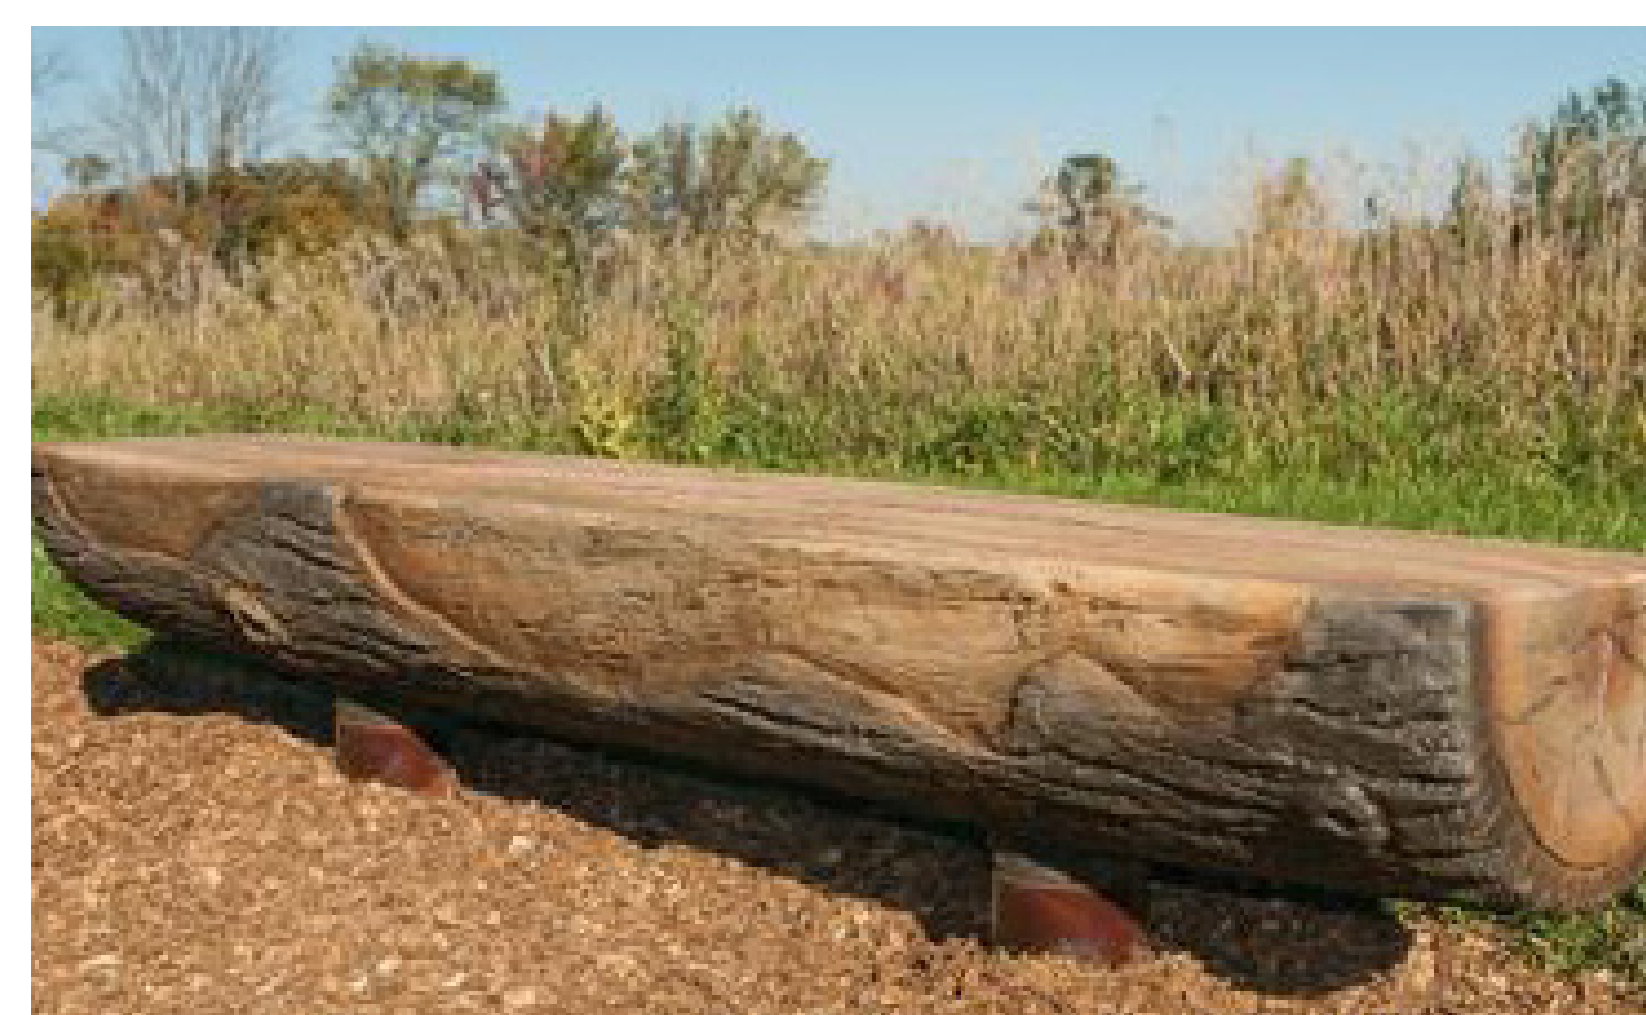

MILLED LOG BENCH



CURVED LUMBER BENCH



# CHURCHILL PARK PHASE 3


## WEST TRAIL SEGMENT CONCEPT



Landscape  
Architectural  
services




### LAYOUT PLAN

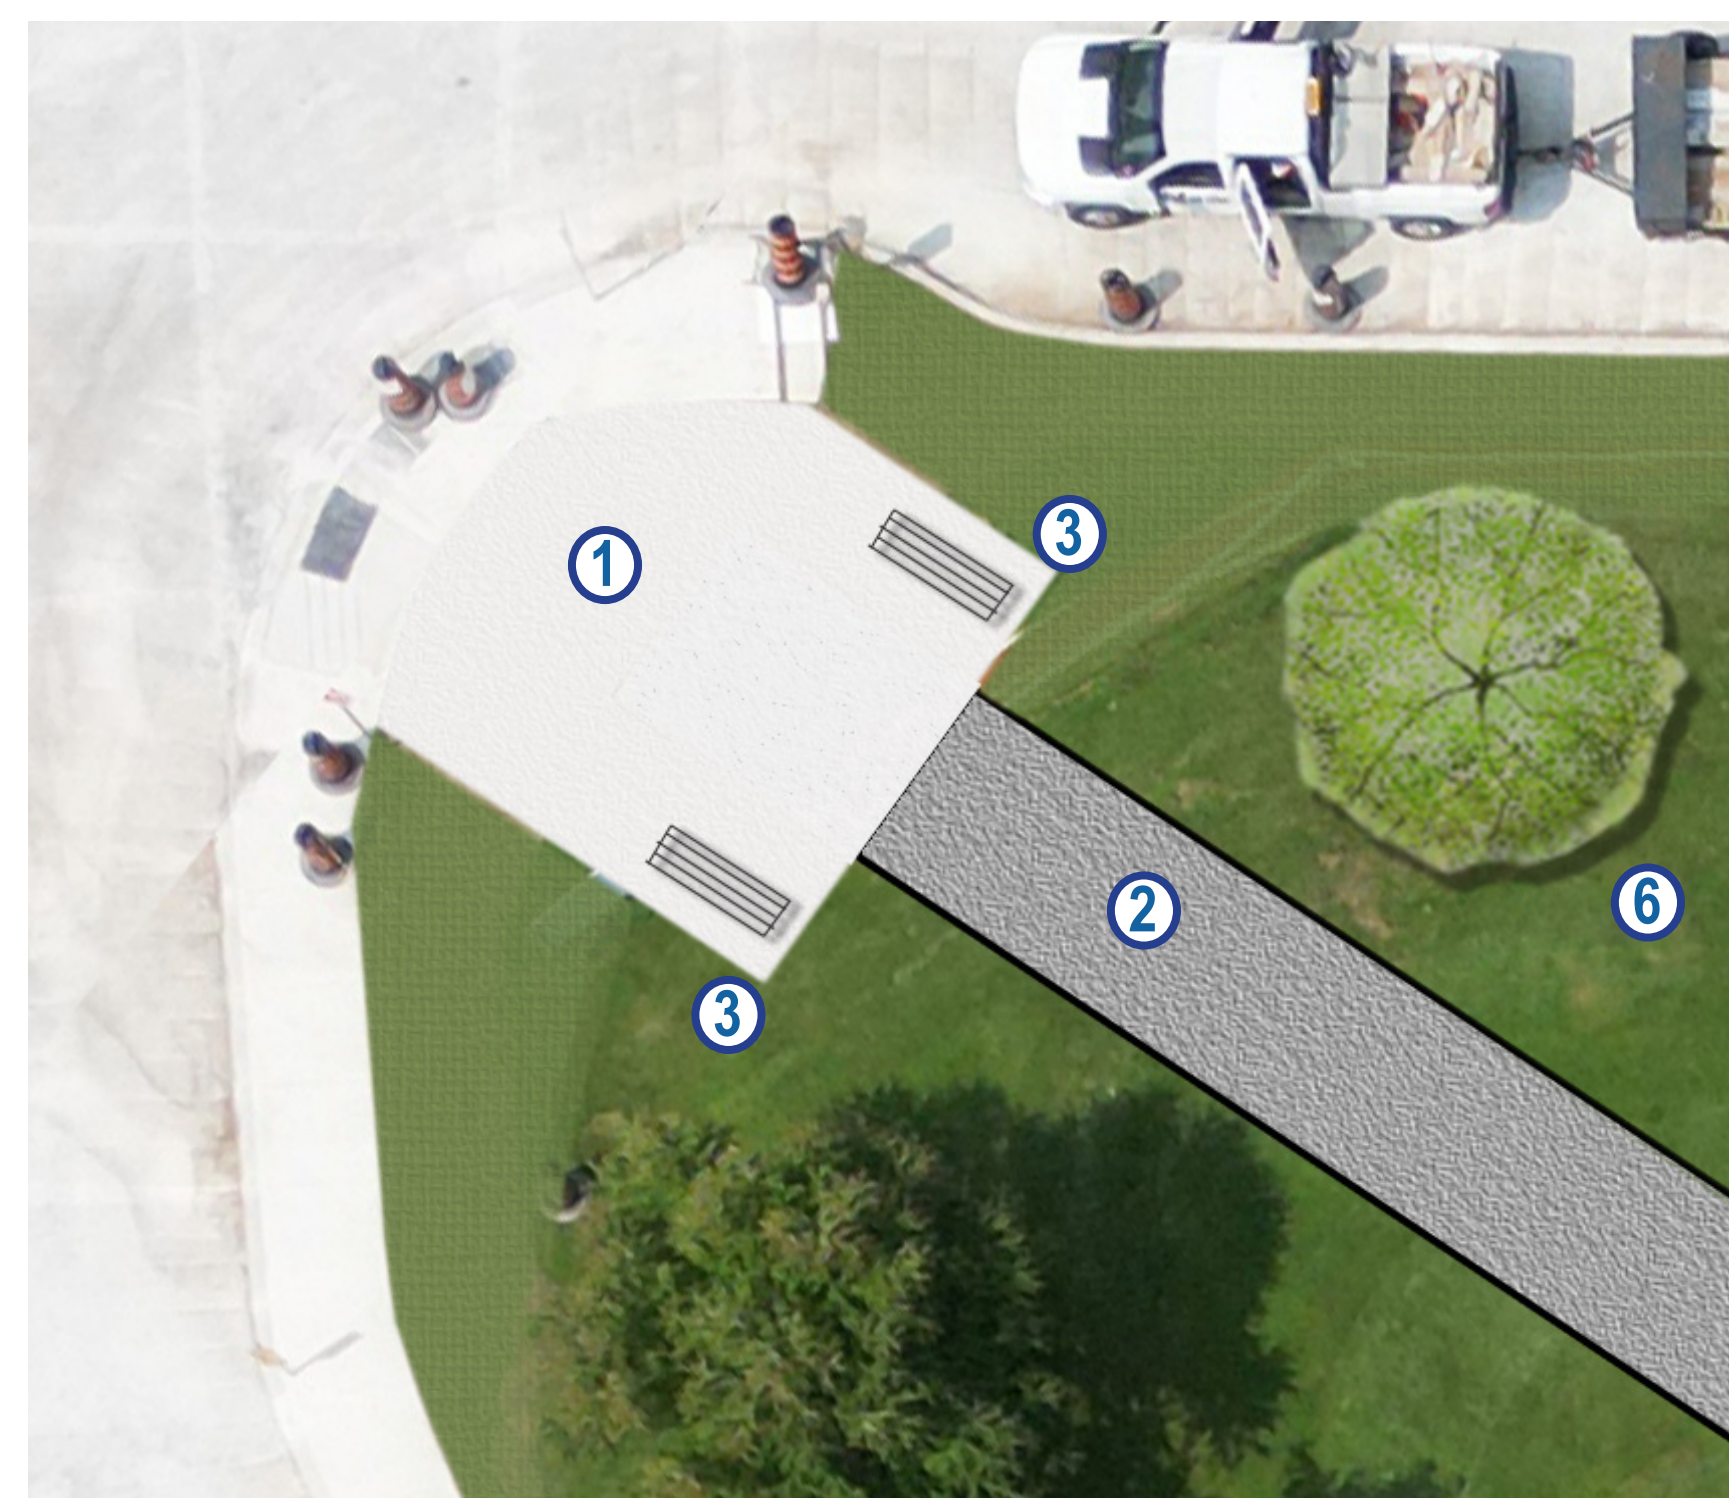

**A** SOUTH CORNER SEATING NODE



**B** MID-BLOCK NODE

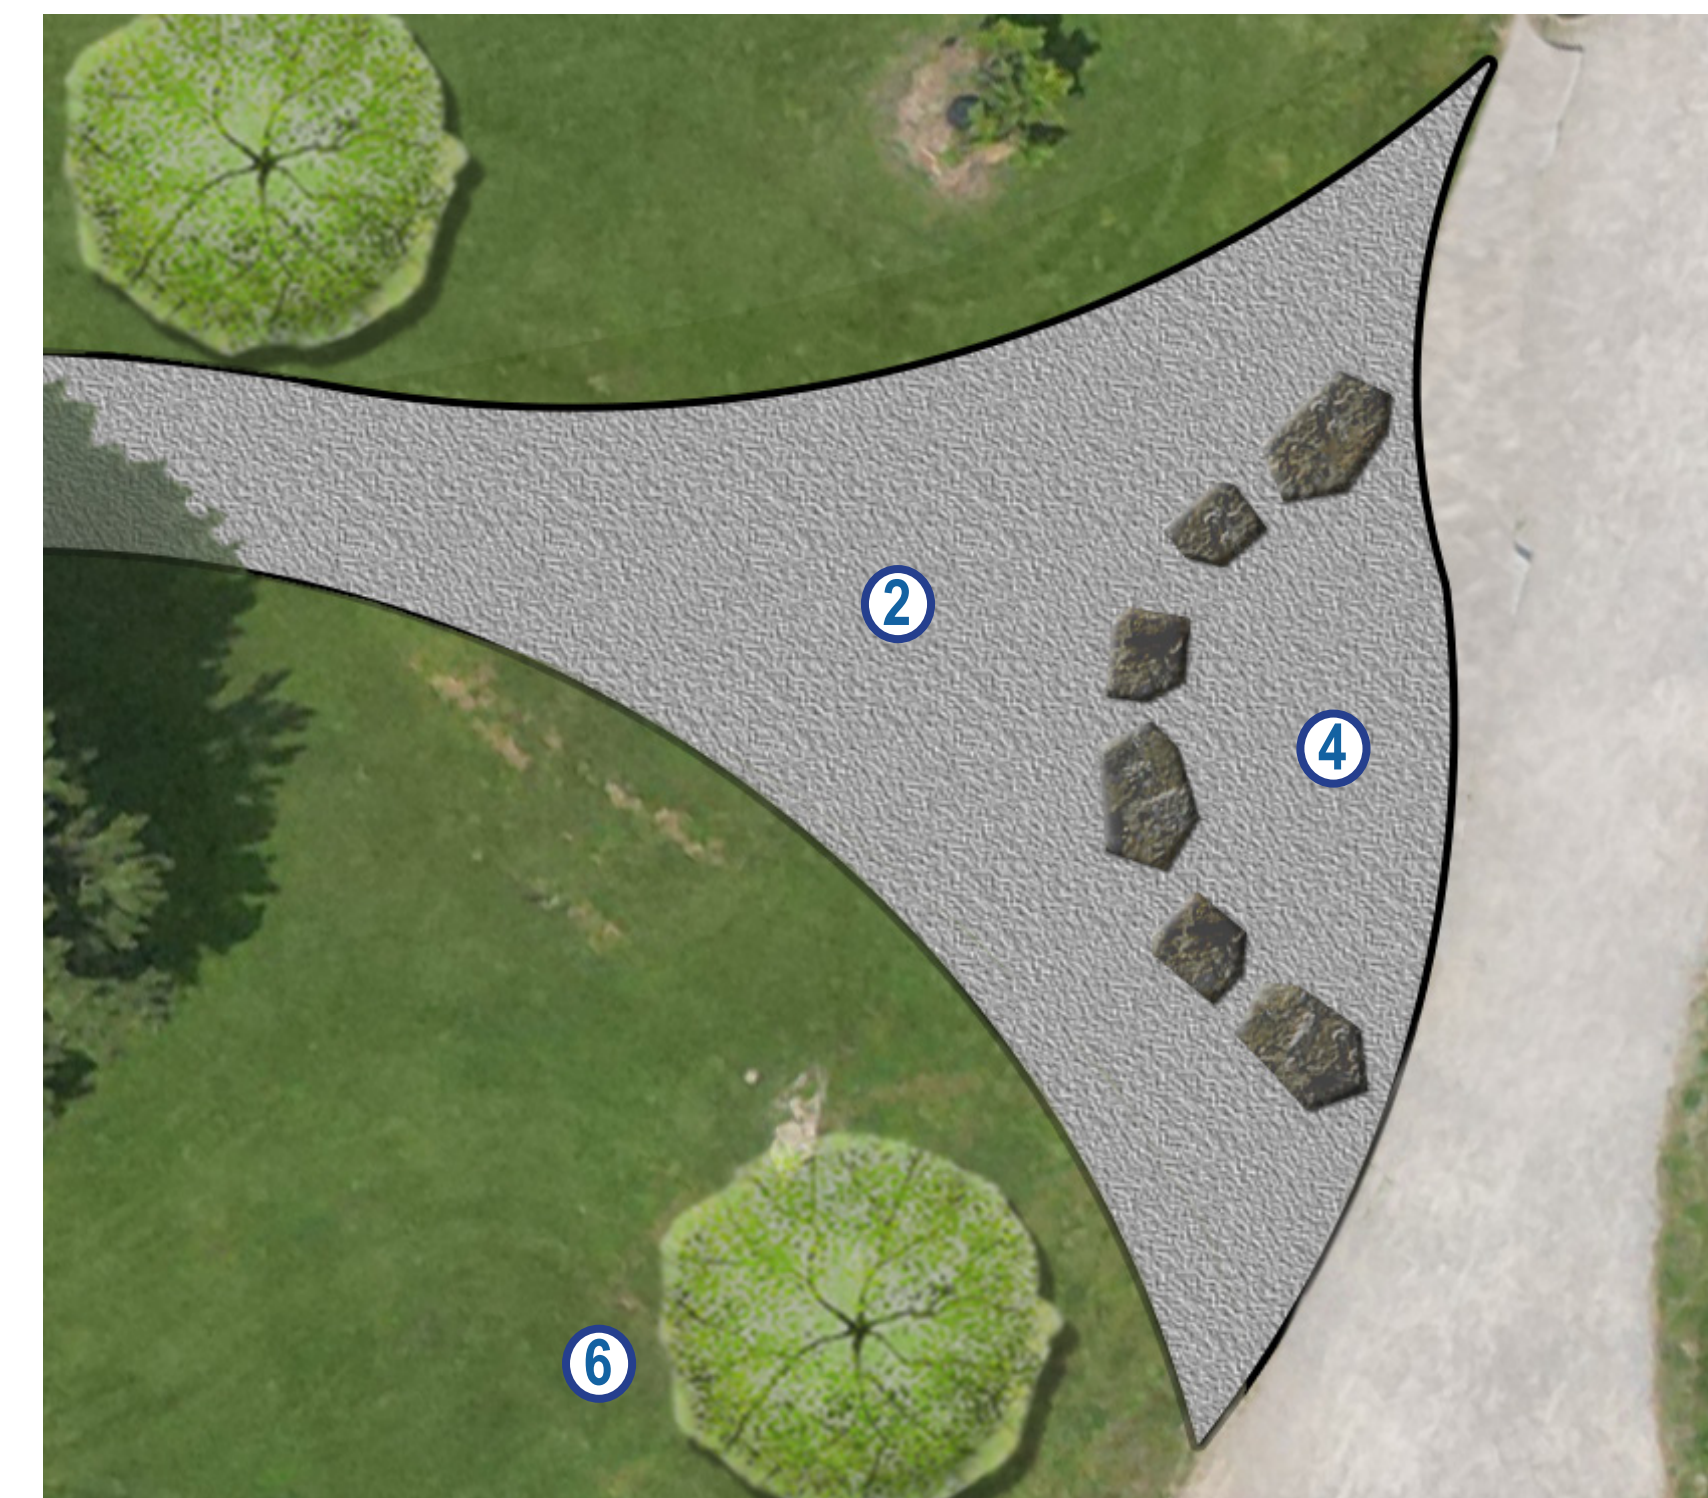

**C** NORTH TRAIL CONNECTION

### PROPOSED UPGRADES

- ① PROPOSED CONCRETE APRONS
- ② PROPOSED STABILIZED GRANULAR TRAIL SURFACE - OPTIONAL ASPHALT PAVING ALONG SLOPES
- ③ PROPOSED BENCH SEATING
- ④ EXISTING / PROPOSED ROCKERY RE-ALIGNED
- ⑤ FUTURE TREE PLANTING



# CHURCHILL PARK PHASE 3

## WASHROOM BUILDING LANDSCAPE UPGRADES CONCEPT



Landscape  
Architectural  
services



### PROPOSED UPGRADES

- ① PROPOSED AODA COMPLIANT RAMP AND STAIR ACCESS
- ② PROPOSED CONCRETE PLAZA
- ③ PROPOSED LOW MAINTENANCE ACCENT PLANTING
- ④ PROPOSED SECONDARY TRAIL ACCESS
- ⑤ PROPOSED STREET ACCESS
- ⑥ PROPOSED SEATING
- ⑦ PROPOSED LIGHT STANDARD
- ⑧ PROPOSED TREE PLANTING



NOVEMBER 2023




# CHURCHILL PARK PHASE 3

## NORTH STAIRCASE DRAFT CONCEPT



Landscape  
Architectural  
services

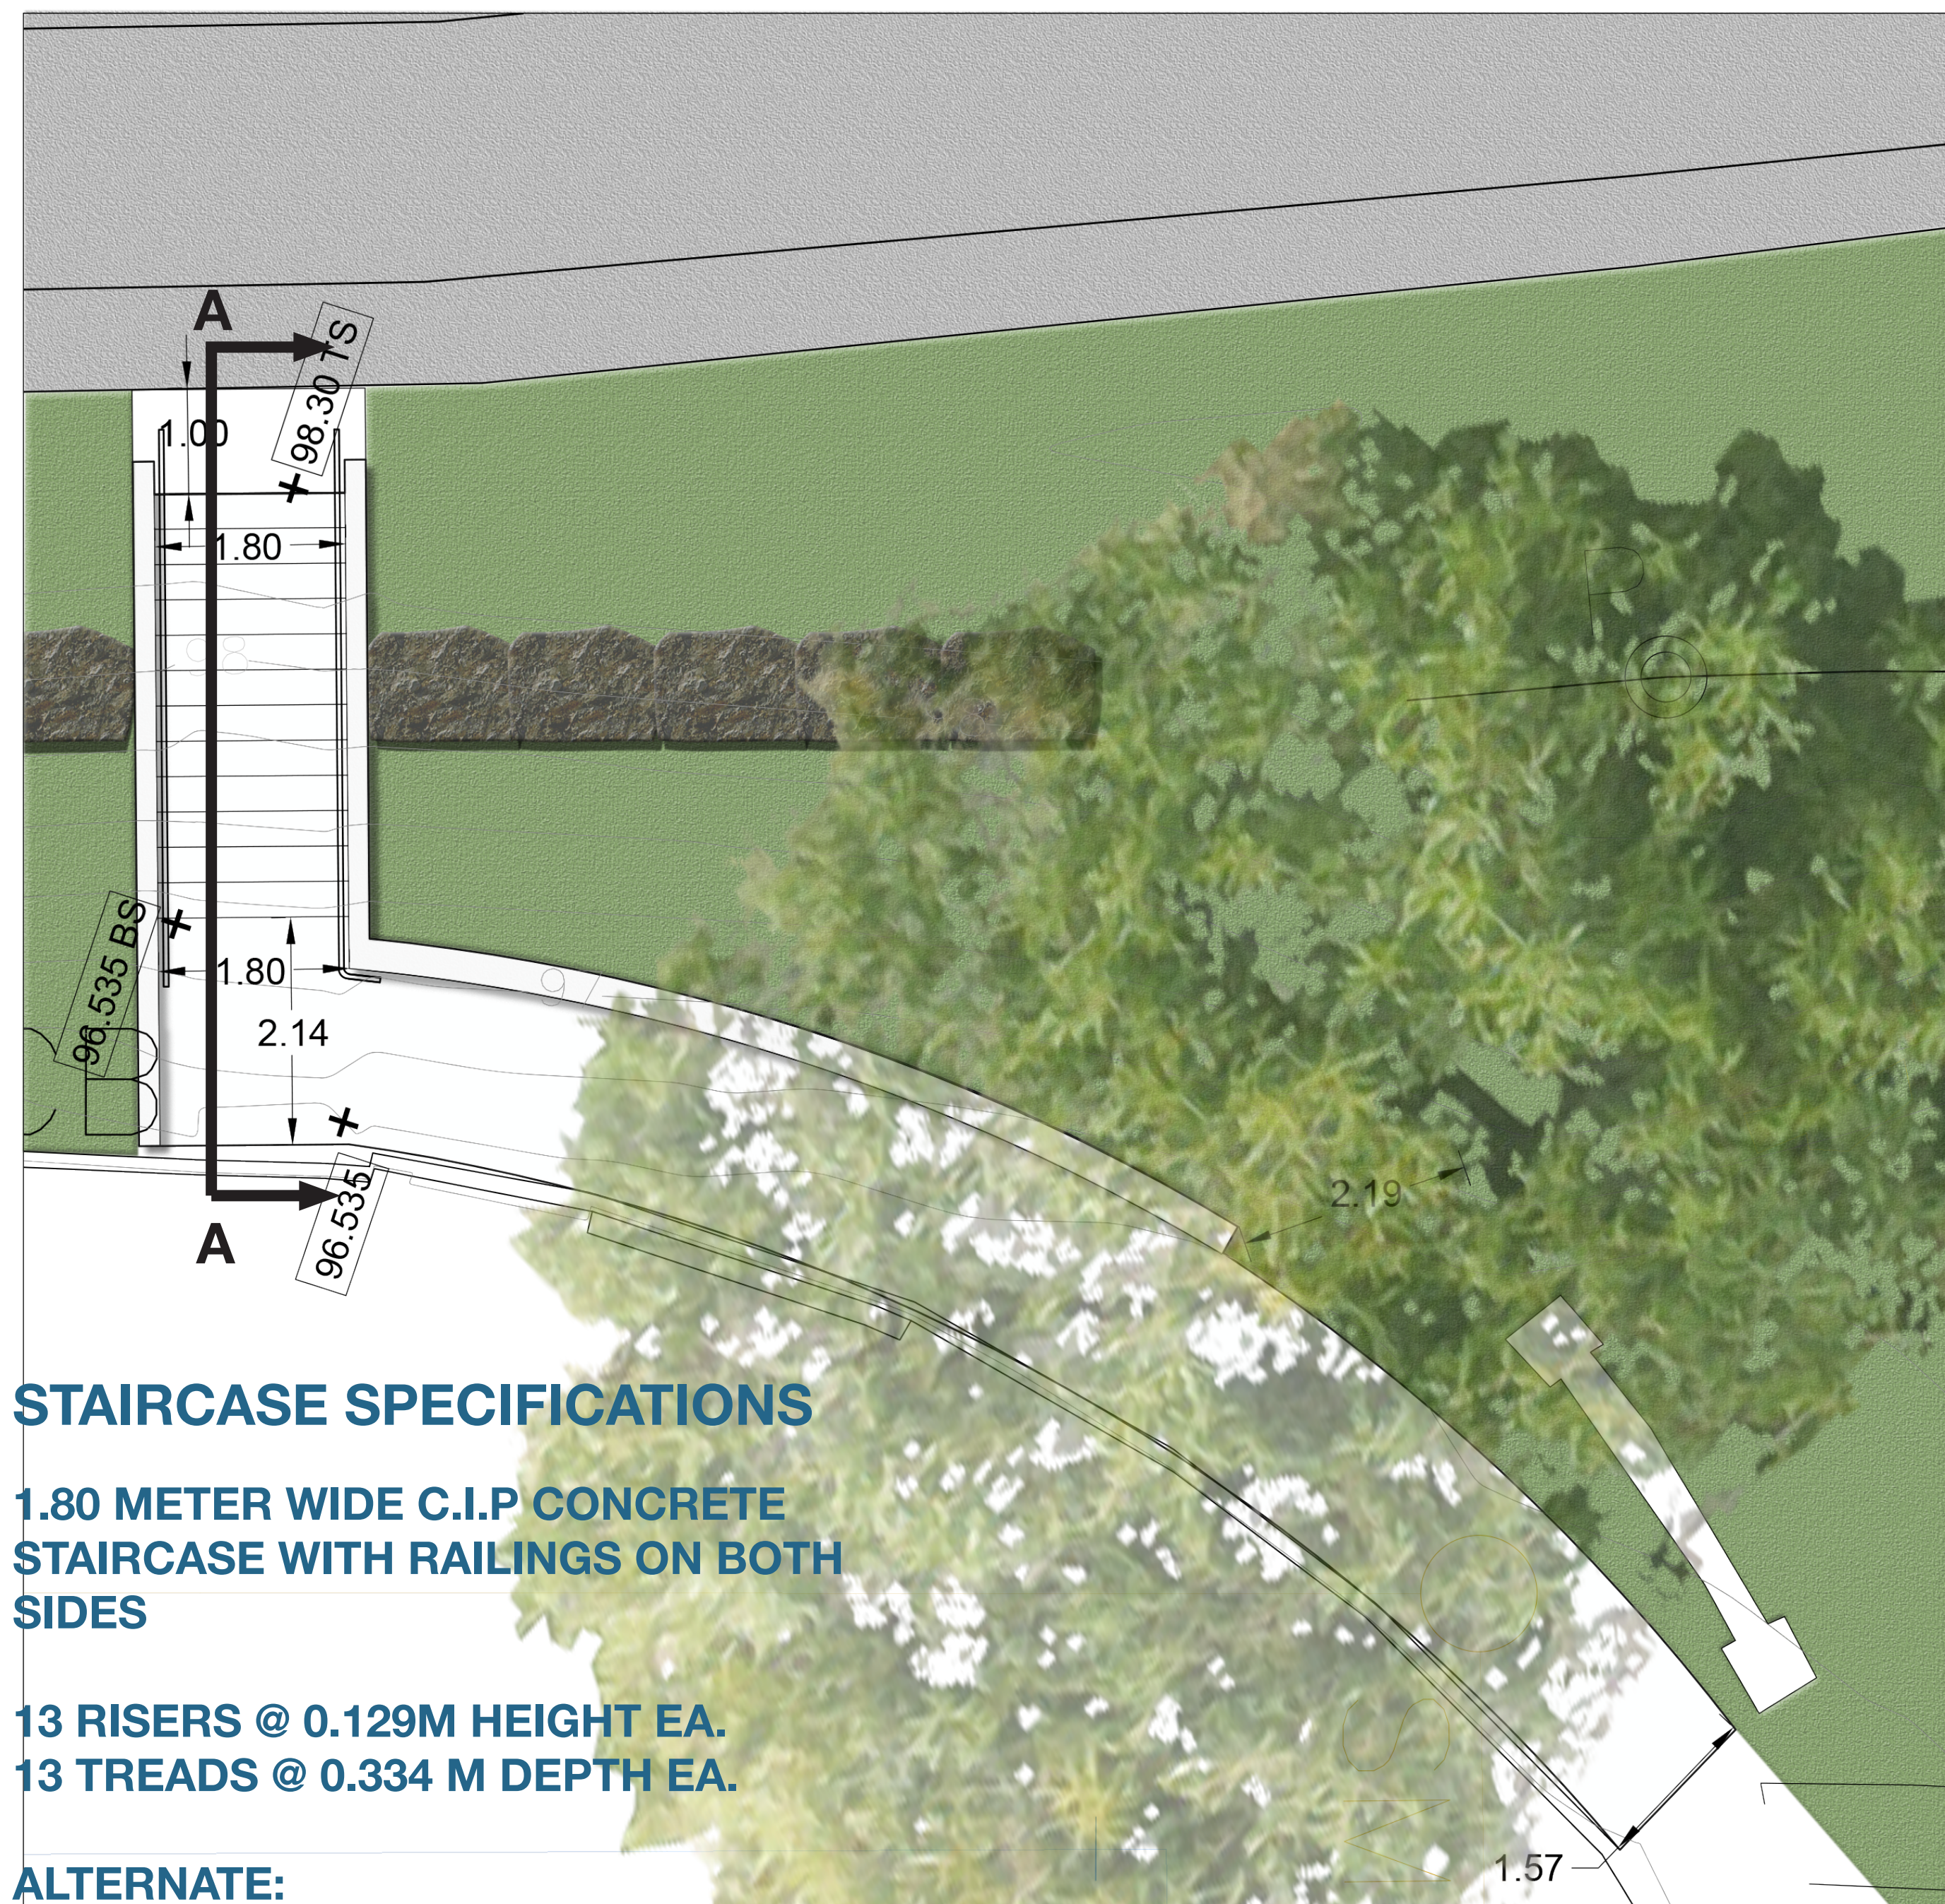

### STAIRCASE SPECIFICATIONS


1.80 METER WIDE C.I.P CONCRETE STAIRCASE WITH RAILINGS ON BOTH SIDES

13 RISERS @ 0.129M HEIGHT EA.  
13 TREADS @ 0.334 M DEPTH EA.


ALTERNATE:

STEEL RISERS ON CONCRETE SLEEPERS

LAYOUT PLAN

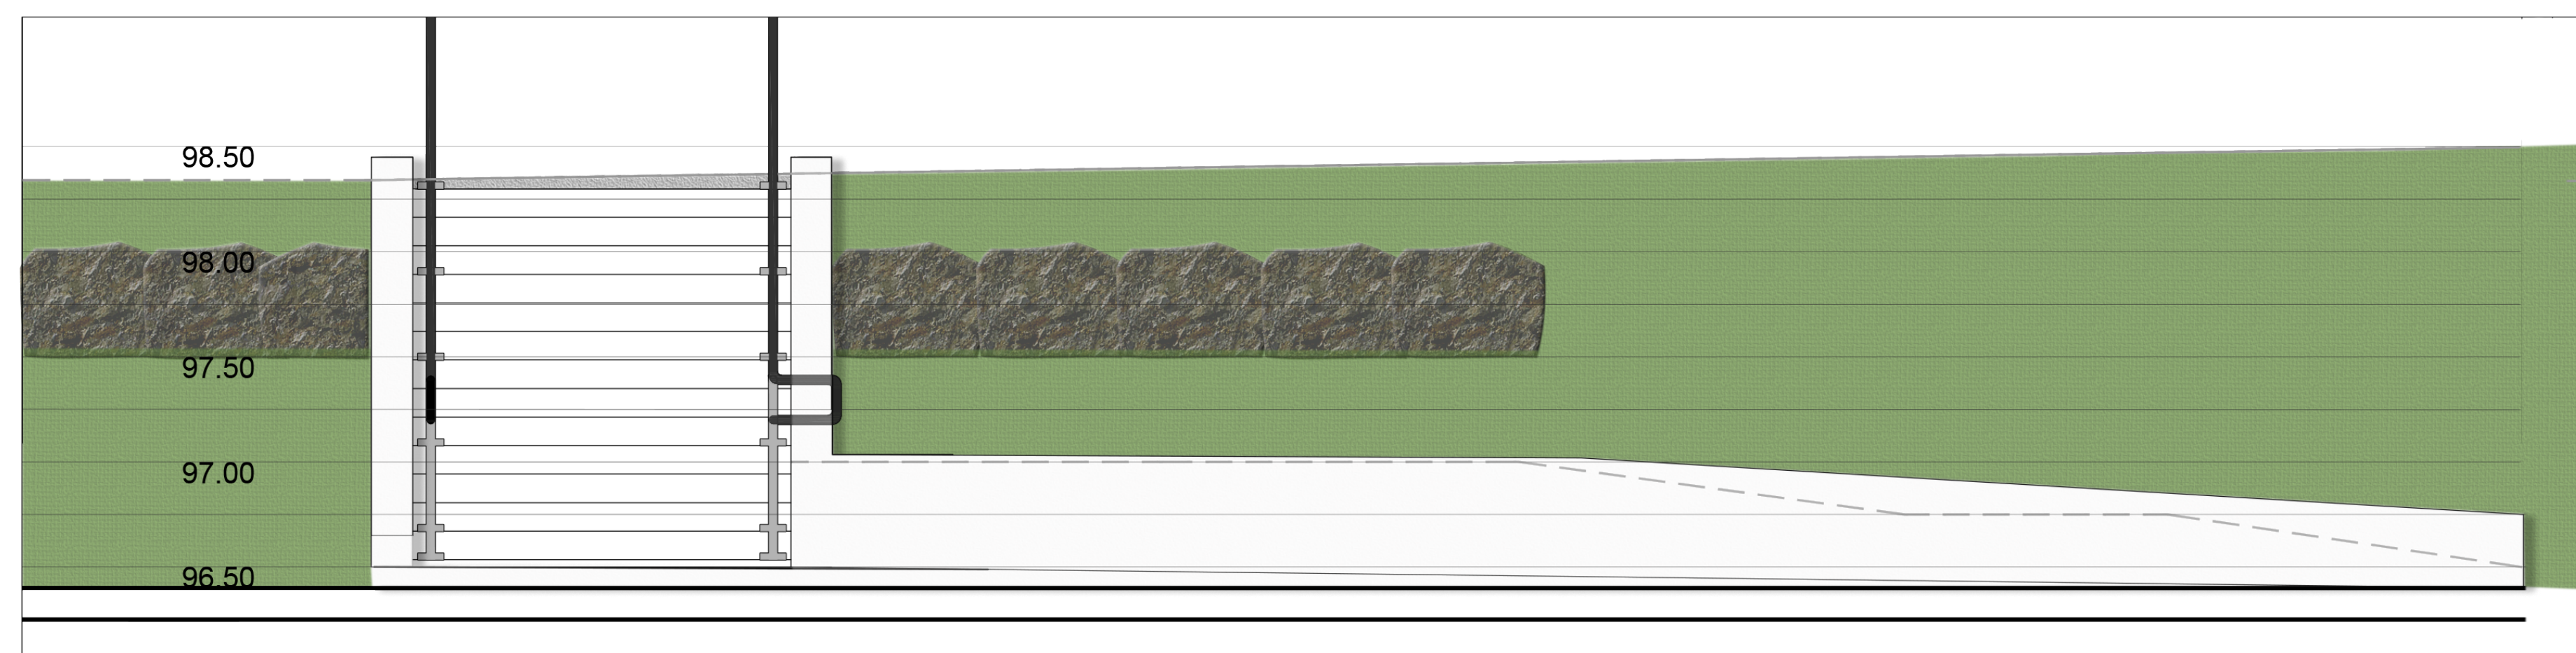

ELEVATION

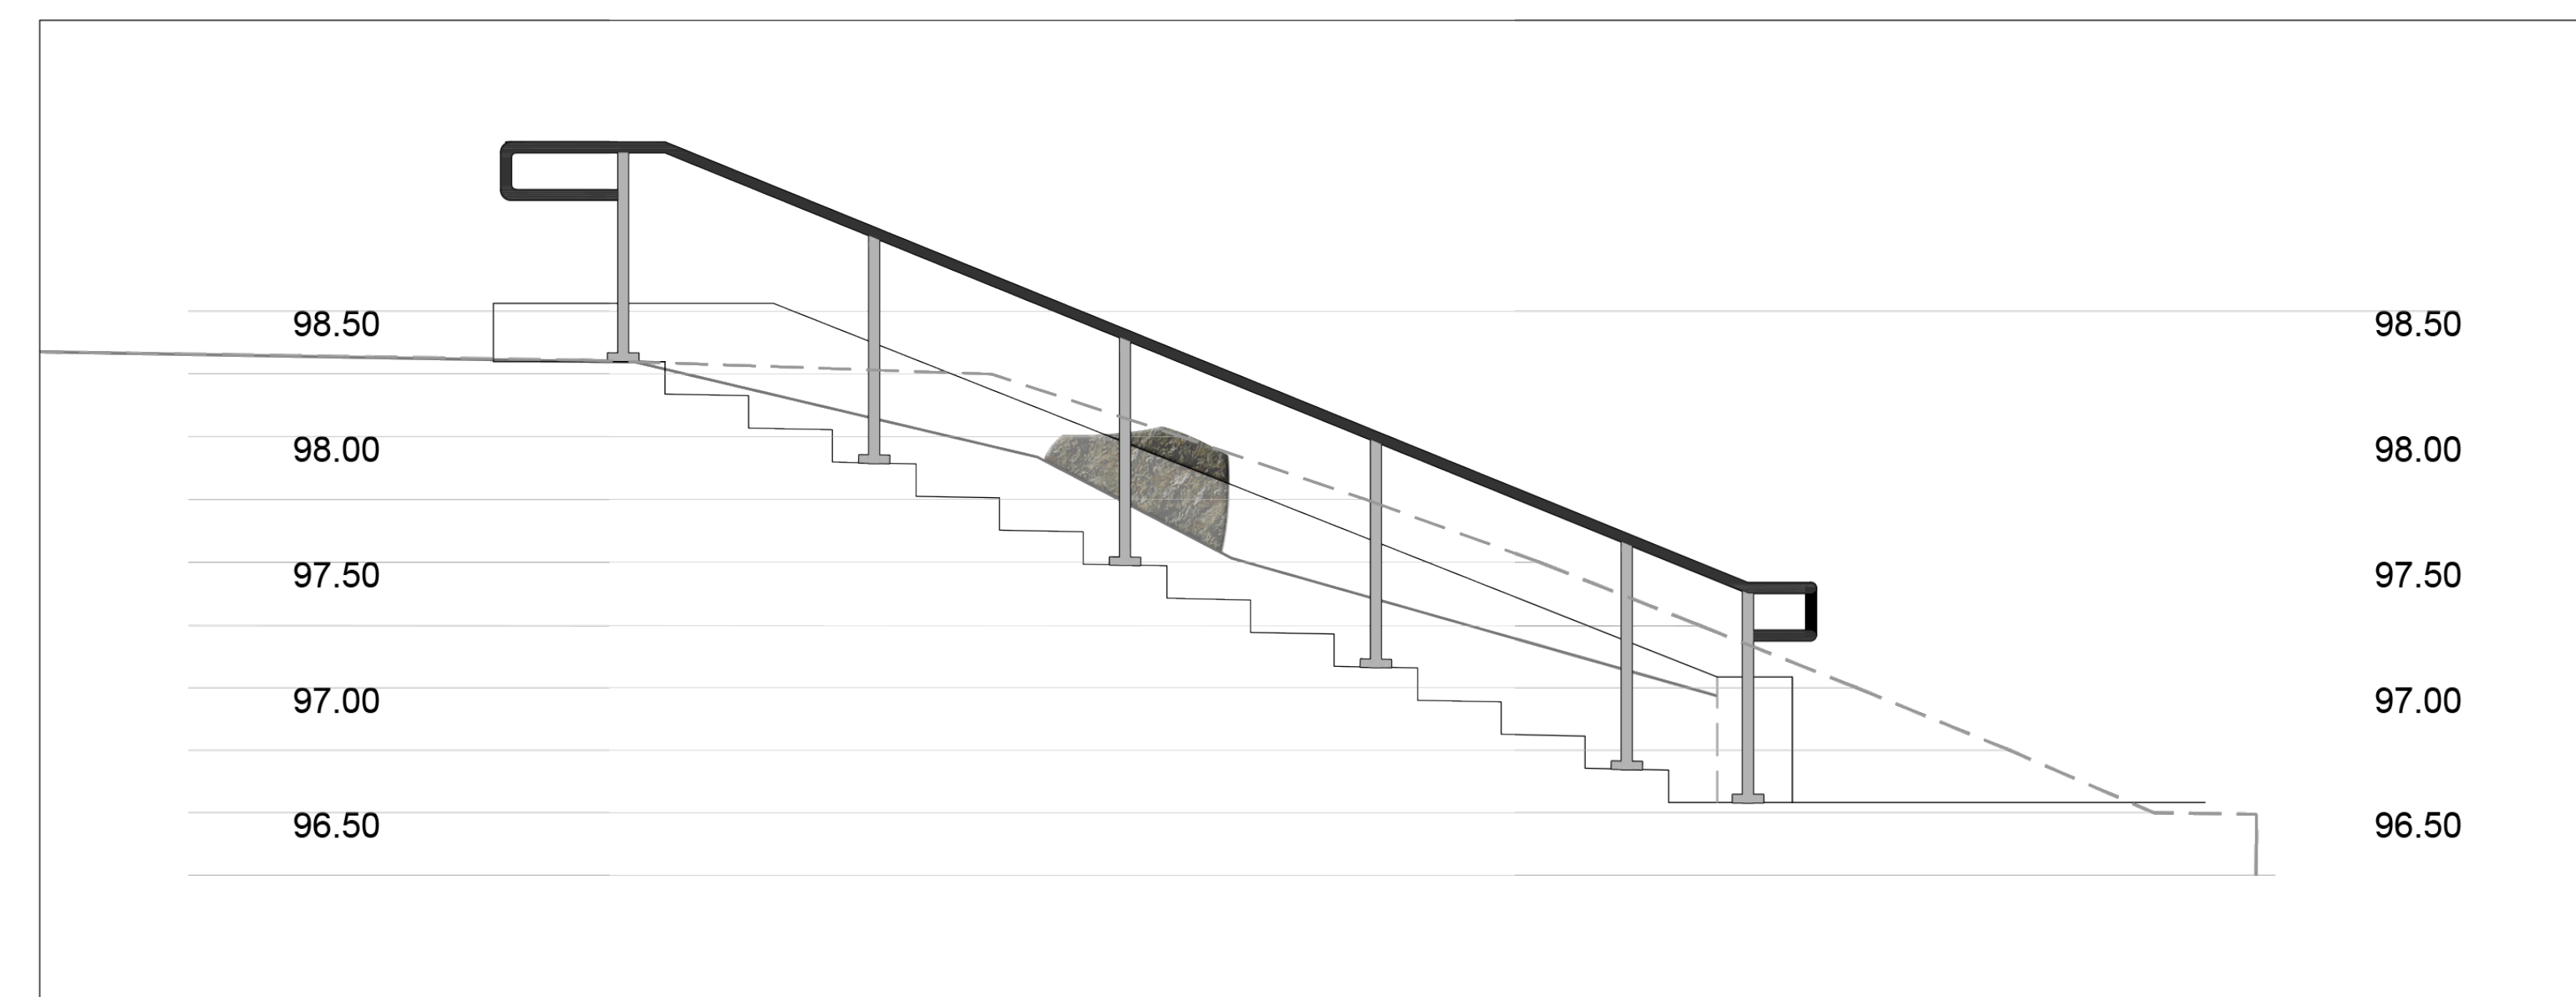

SECTION A

